



1 FIRST FLOOR PLAN
1/4" = 1'-0"

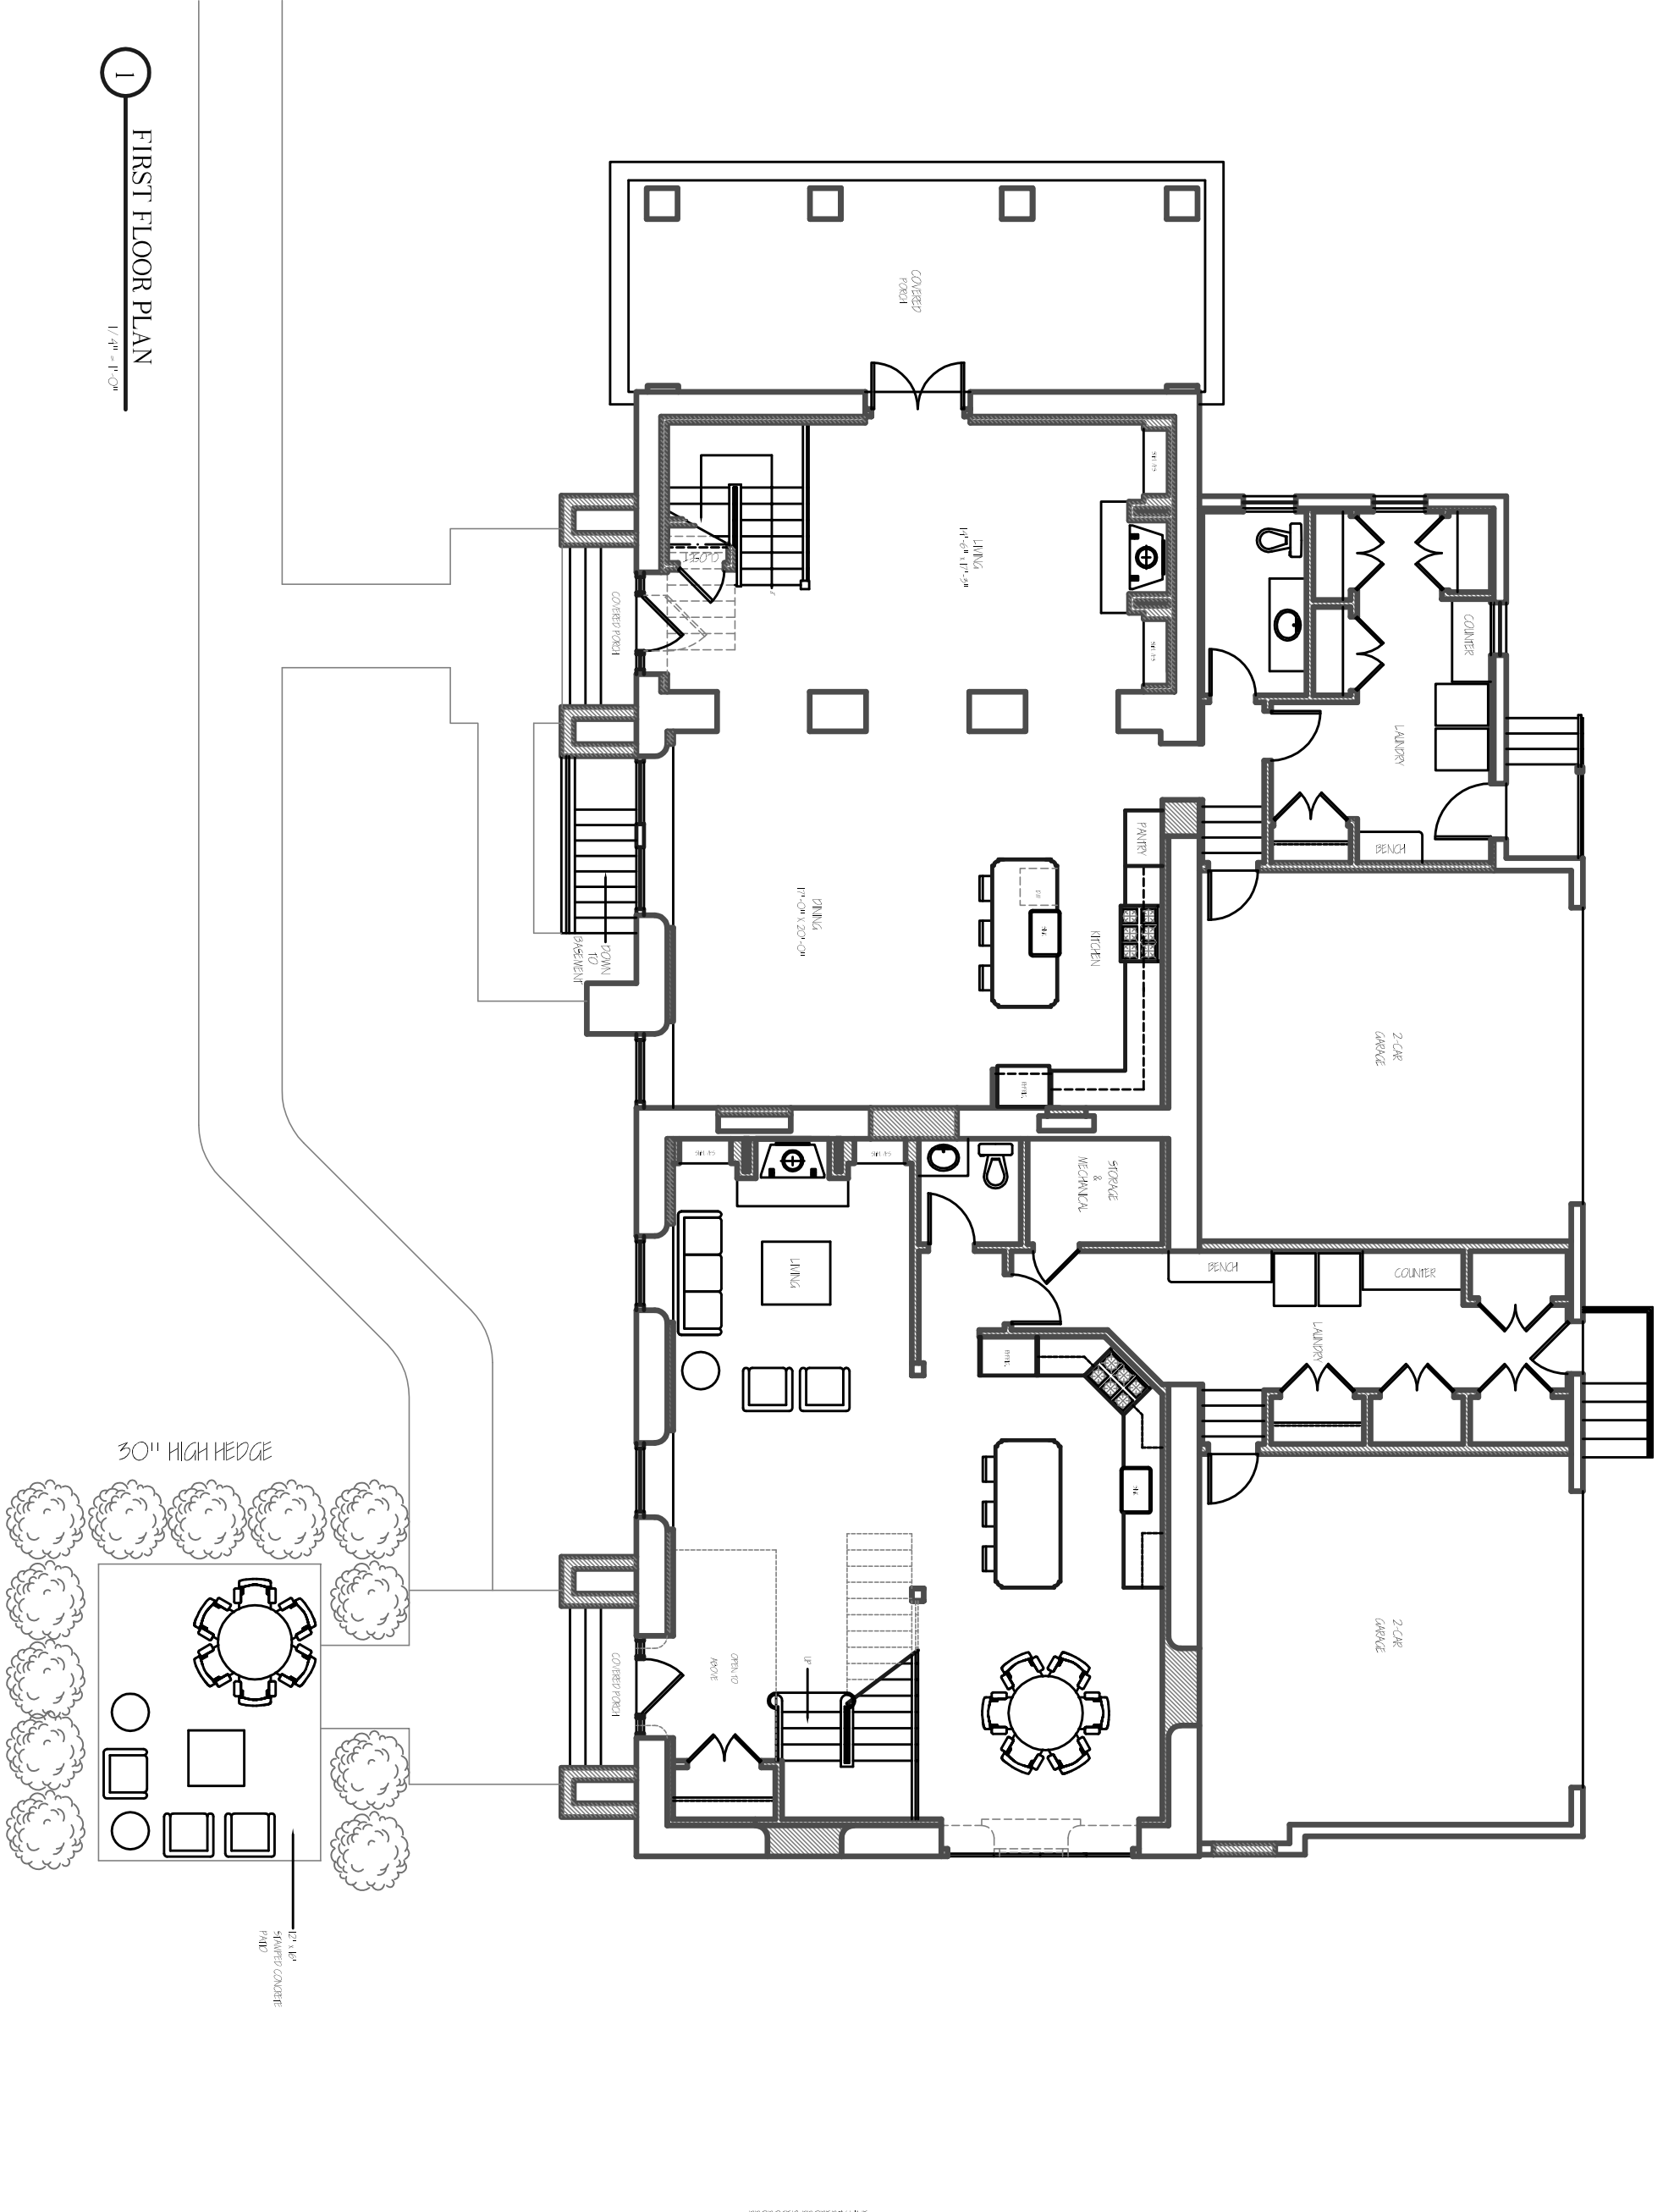

PROPOSED PROPERTY LINE

A-1	PROPOSED FIRST FLOOR PLAN	 JTA ASSOCIATES, INC. ARCHITECTS AND SPACEPLANNERS EAGLE VILLAGE 503 WEST LANCASTER AVENUE, WAYNE, PA. 19087 PHONE (610) 687-0800 FAX (610) 687-8717	CHURCH 324 RIGHTERS MILL ROAD GLADWYNE, PENNSYLVANIA	REVISIONS <table border="1"> <thead> <tr> <th>NO.</th> <th>DATE</th> <th>DESCRIPTION</th> </tr> </thead> <tbody> <tr><td> </td><td> </td><td> </td></tr> <tr><td> </td><td> </td><td> </td></tr> <tr><td> </td><td> </td><td> </td></tr> <tr><td> </td><td> </td><td> </td></tr> <tr><td> </td><td> </td><td> </td></tr> </tbody> </table>	NO.	DATE	DESCRIPTION																DATE: JUNE 26, 2014 SCALE: 1/4"=1'-0" PROJECT NO.: ISSUE DATE:
				NO.	DATE	DESCRIPTION																	