



1 FIRST FLOOR PLAN  
1/4" = 1'-0"

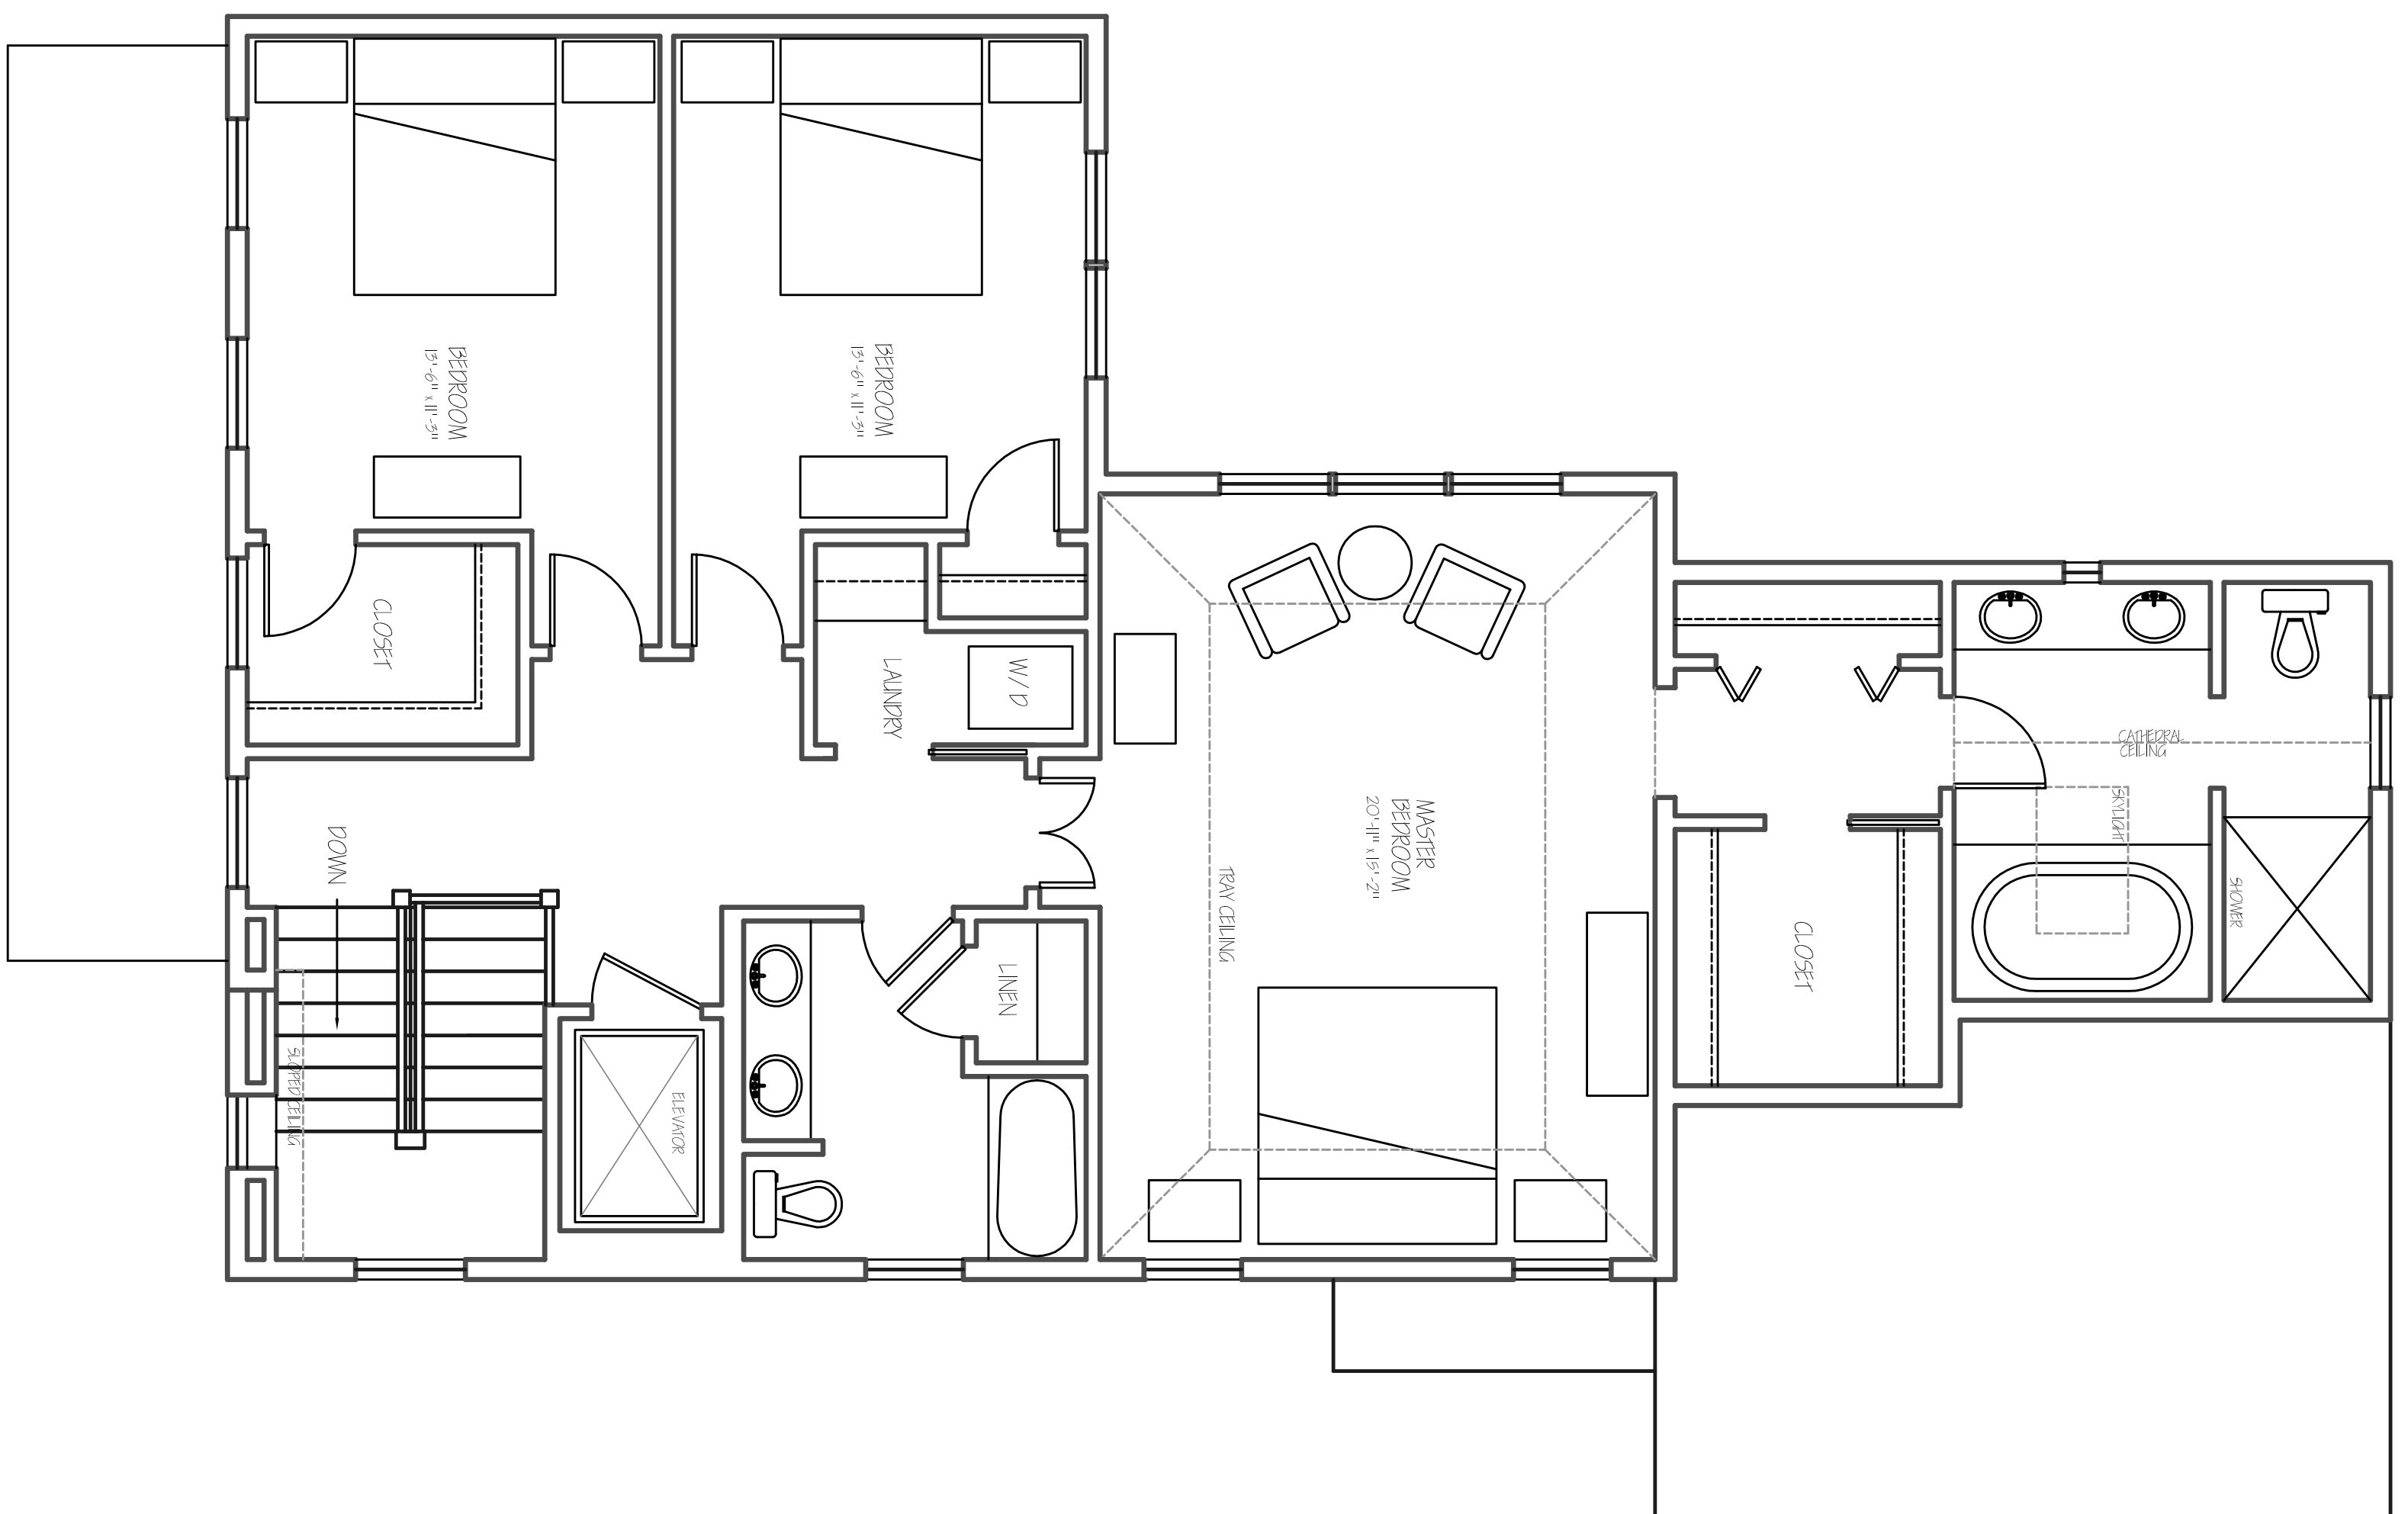


2 SECOND FLOOR PLAN  
1/4" = 1'-0"

A-1

FLOOR PLANS

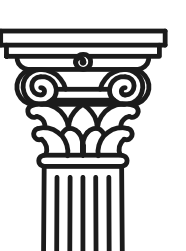

JTA ASSOCIATES, INC.  
ARCHITECTS AND SPACEPLANNERS  
EAGLE VILLAGE  
503 WEST LANCASTER AVENUE, WAYNE, PA. 19087  
PHONE (610) 687-0800 FAX (610) 687-8717

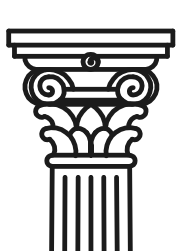

SINGLE UNIT  
324 RIGHTERS MILL ROAD  
GLADWYNE, PENNSYLVANIA

REVISIONS		
NO.	DATE	DESCRIPTION

DATE:  
NOV. 29, 2013  
SCALE:  
1/4" = 1'-0"  
PROJECT NO.:  
ISSUE DATE: