



1 FIRST FLOOR PLAN
1/4" = 1'-0"

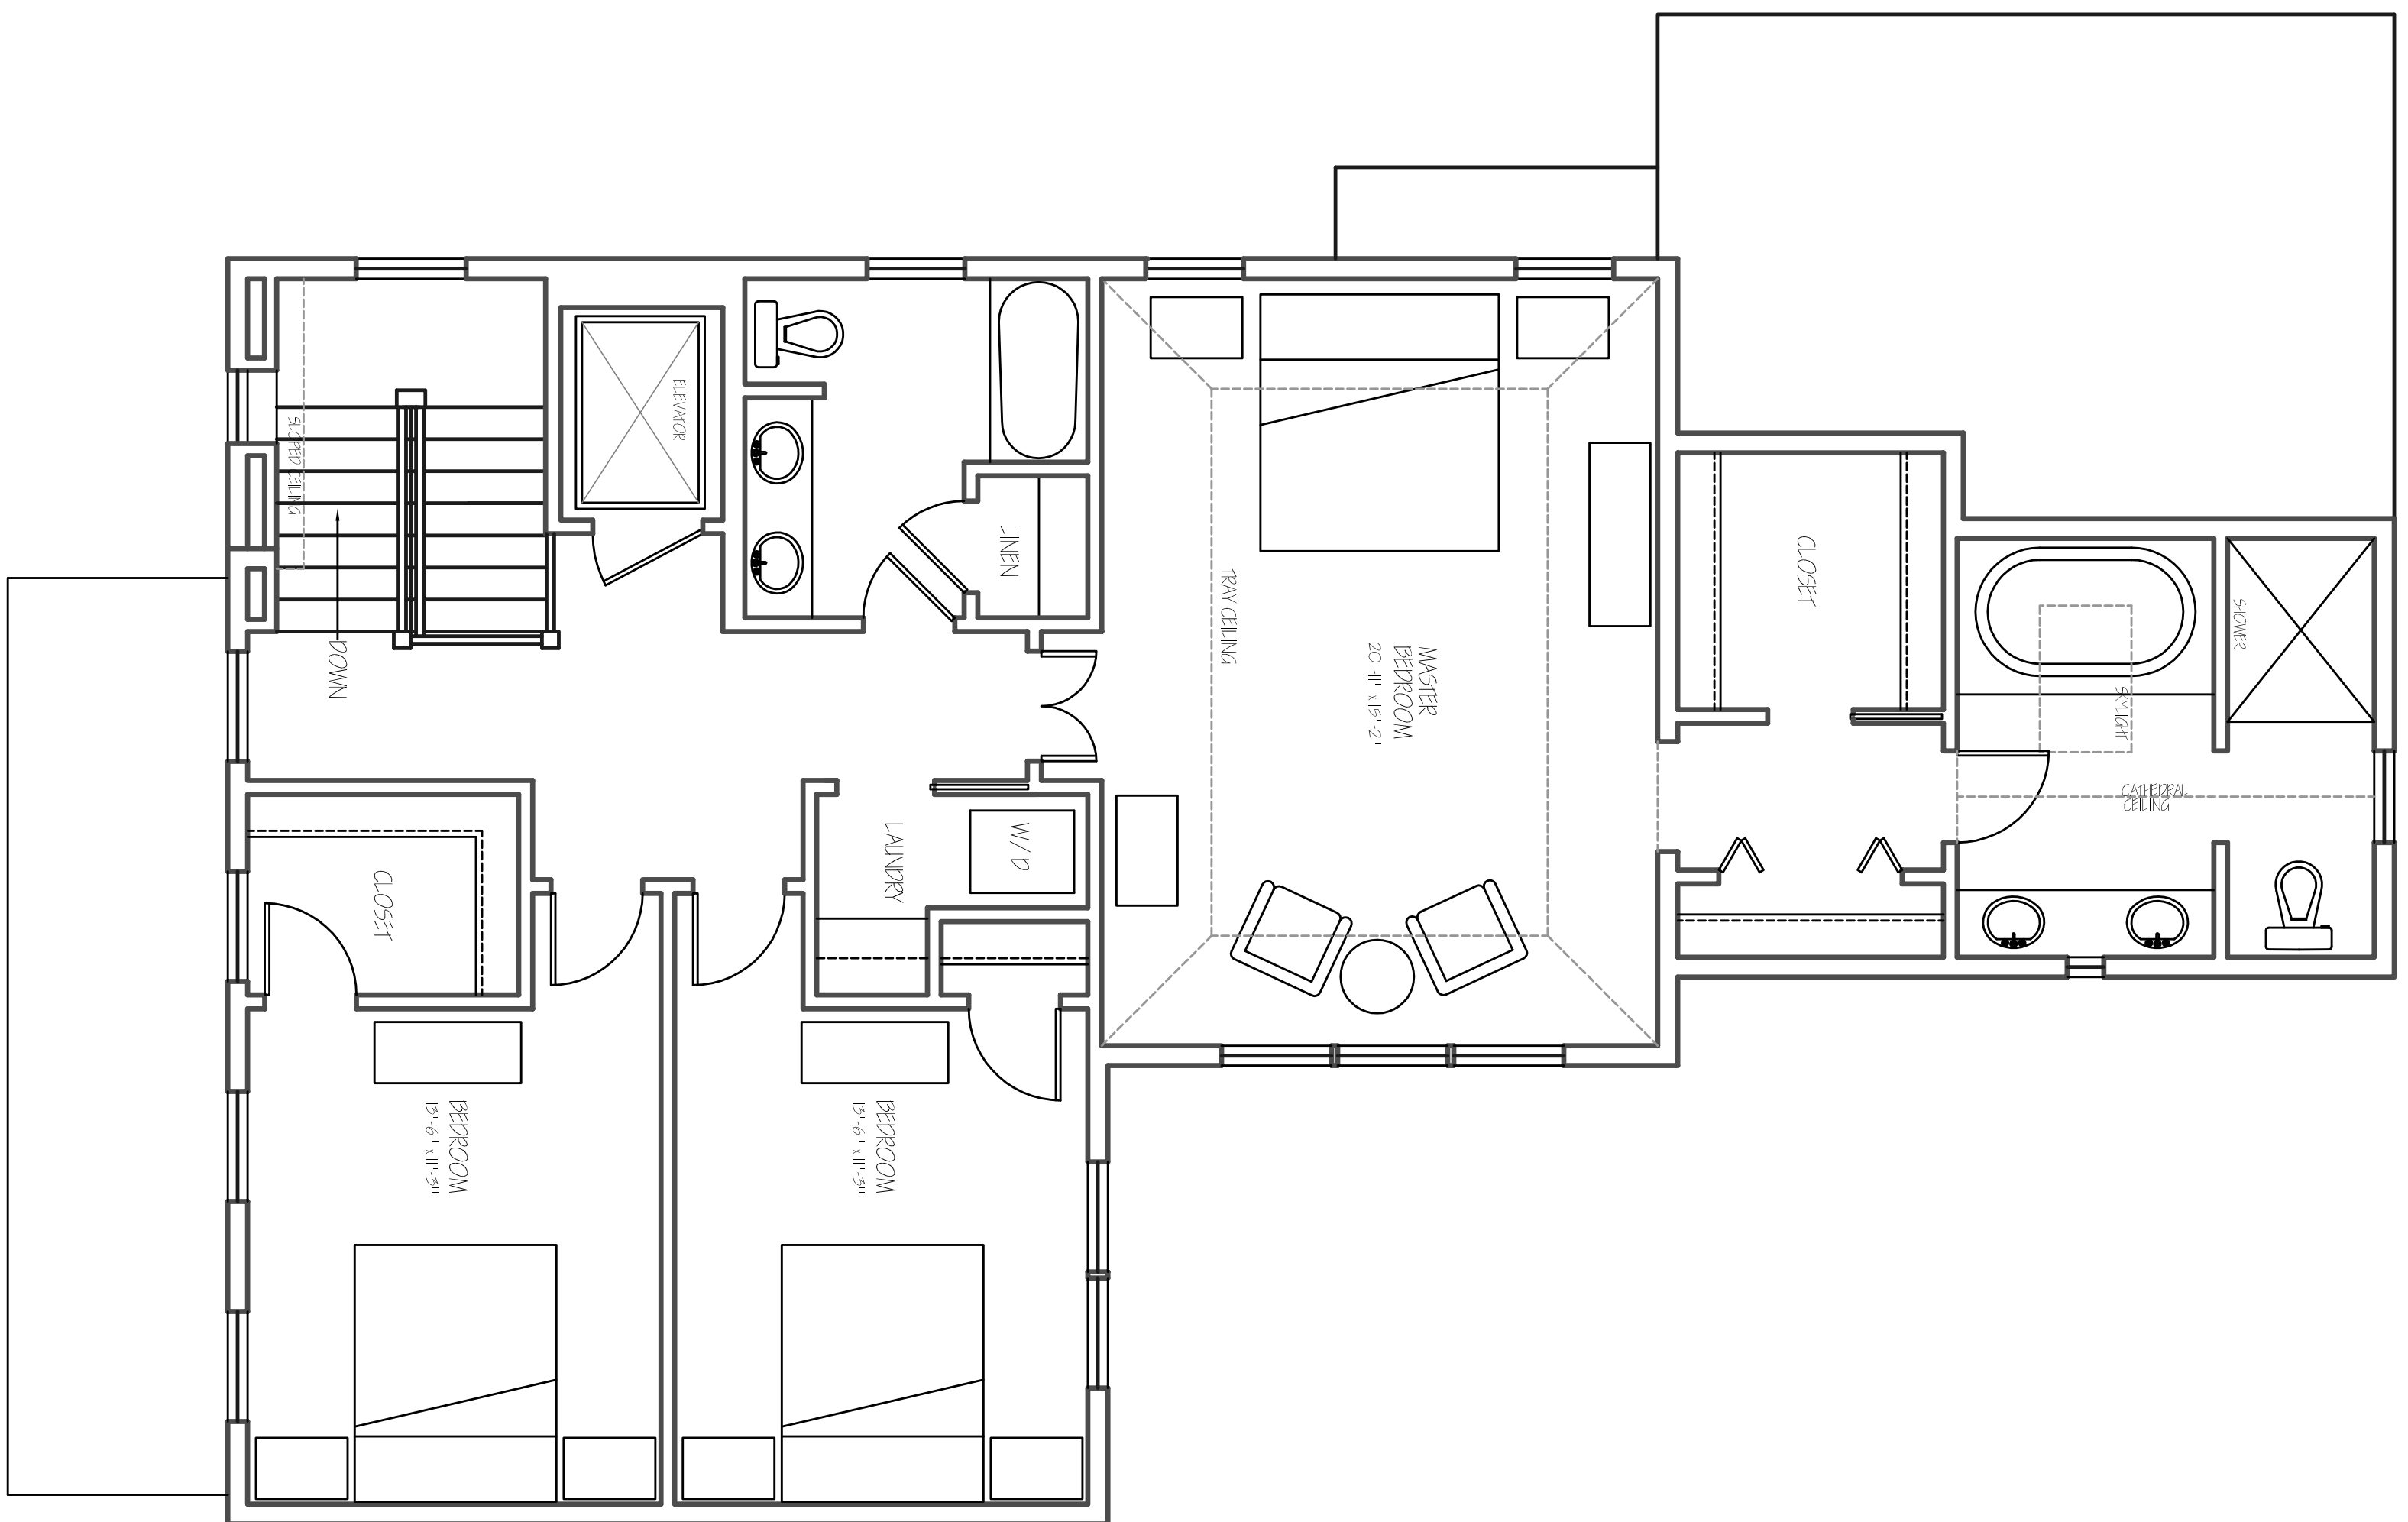


2 SECOND FLOOR PLAN
1/4" = 1'-0"

A-1

FLOOR PLANS

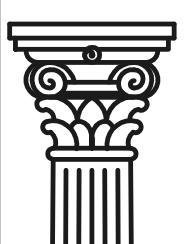

JTA ASSOCIATES, INC.
ARCHITECTS AND SPACEPLANNERS
EAGLE VILLAGE
503 WEST LANCASTER AVENUE, WAYNE, PA. 19087
PHONE (610) 687-0800 FAX (610) 687-8717

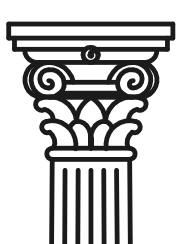

SINGLE UNIT
324 RIGHTERS MILL ROAD
GLADWYNE, PENNSYLVANIA

REVISIONS

NO.	DATE	DESCRIPTION

DATE:
NOV. 29, 2013
SCALE:
1/4" = 1'-0"
PROJECT NO.:
ISSUE DATE: